



945 SEATS

THEATER-PLAN

SCALE 1:125

# SECTION L1 REV 06-08-21

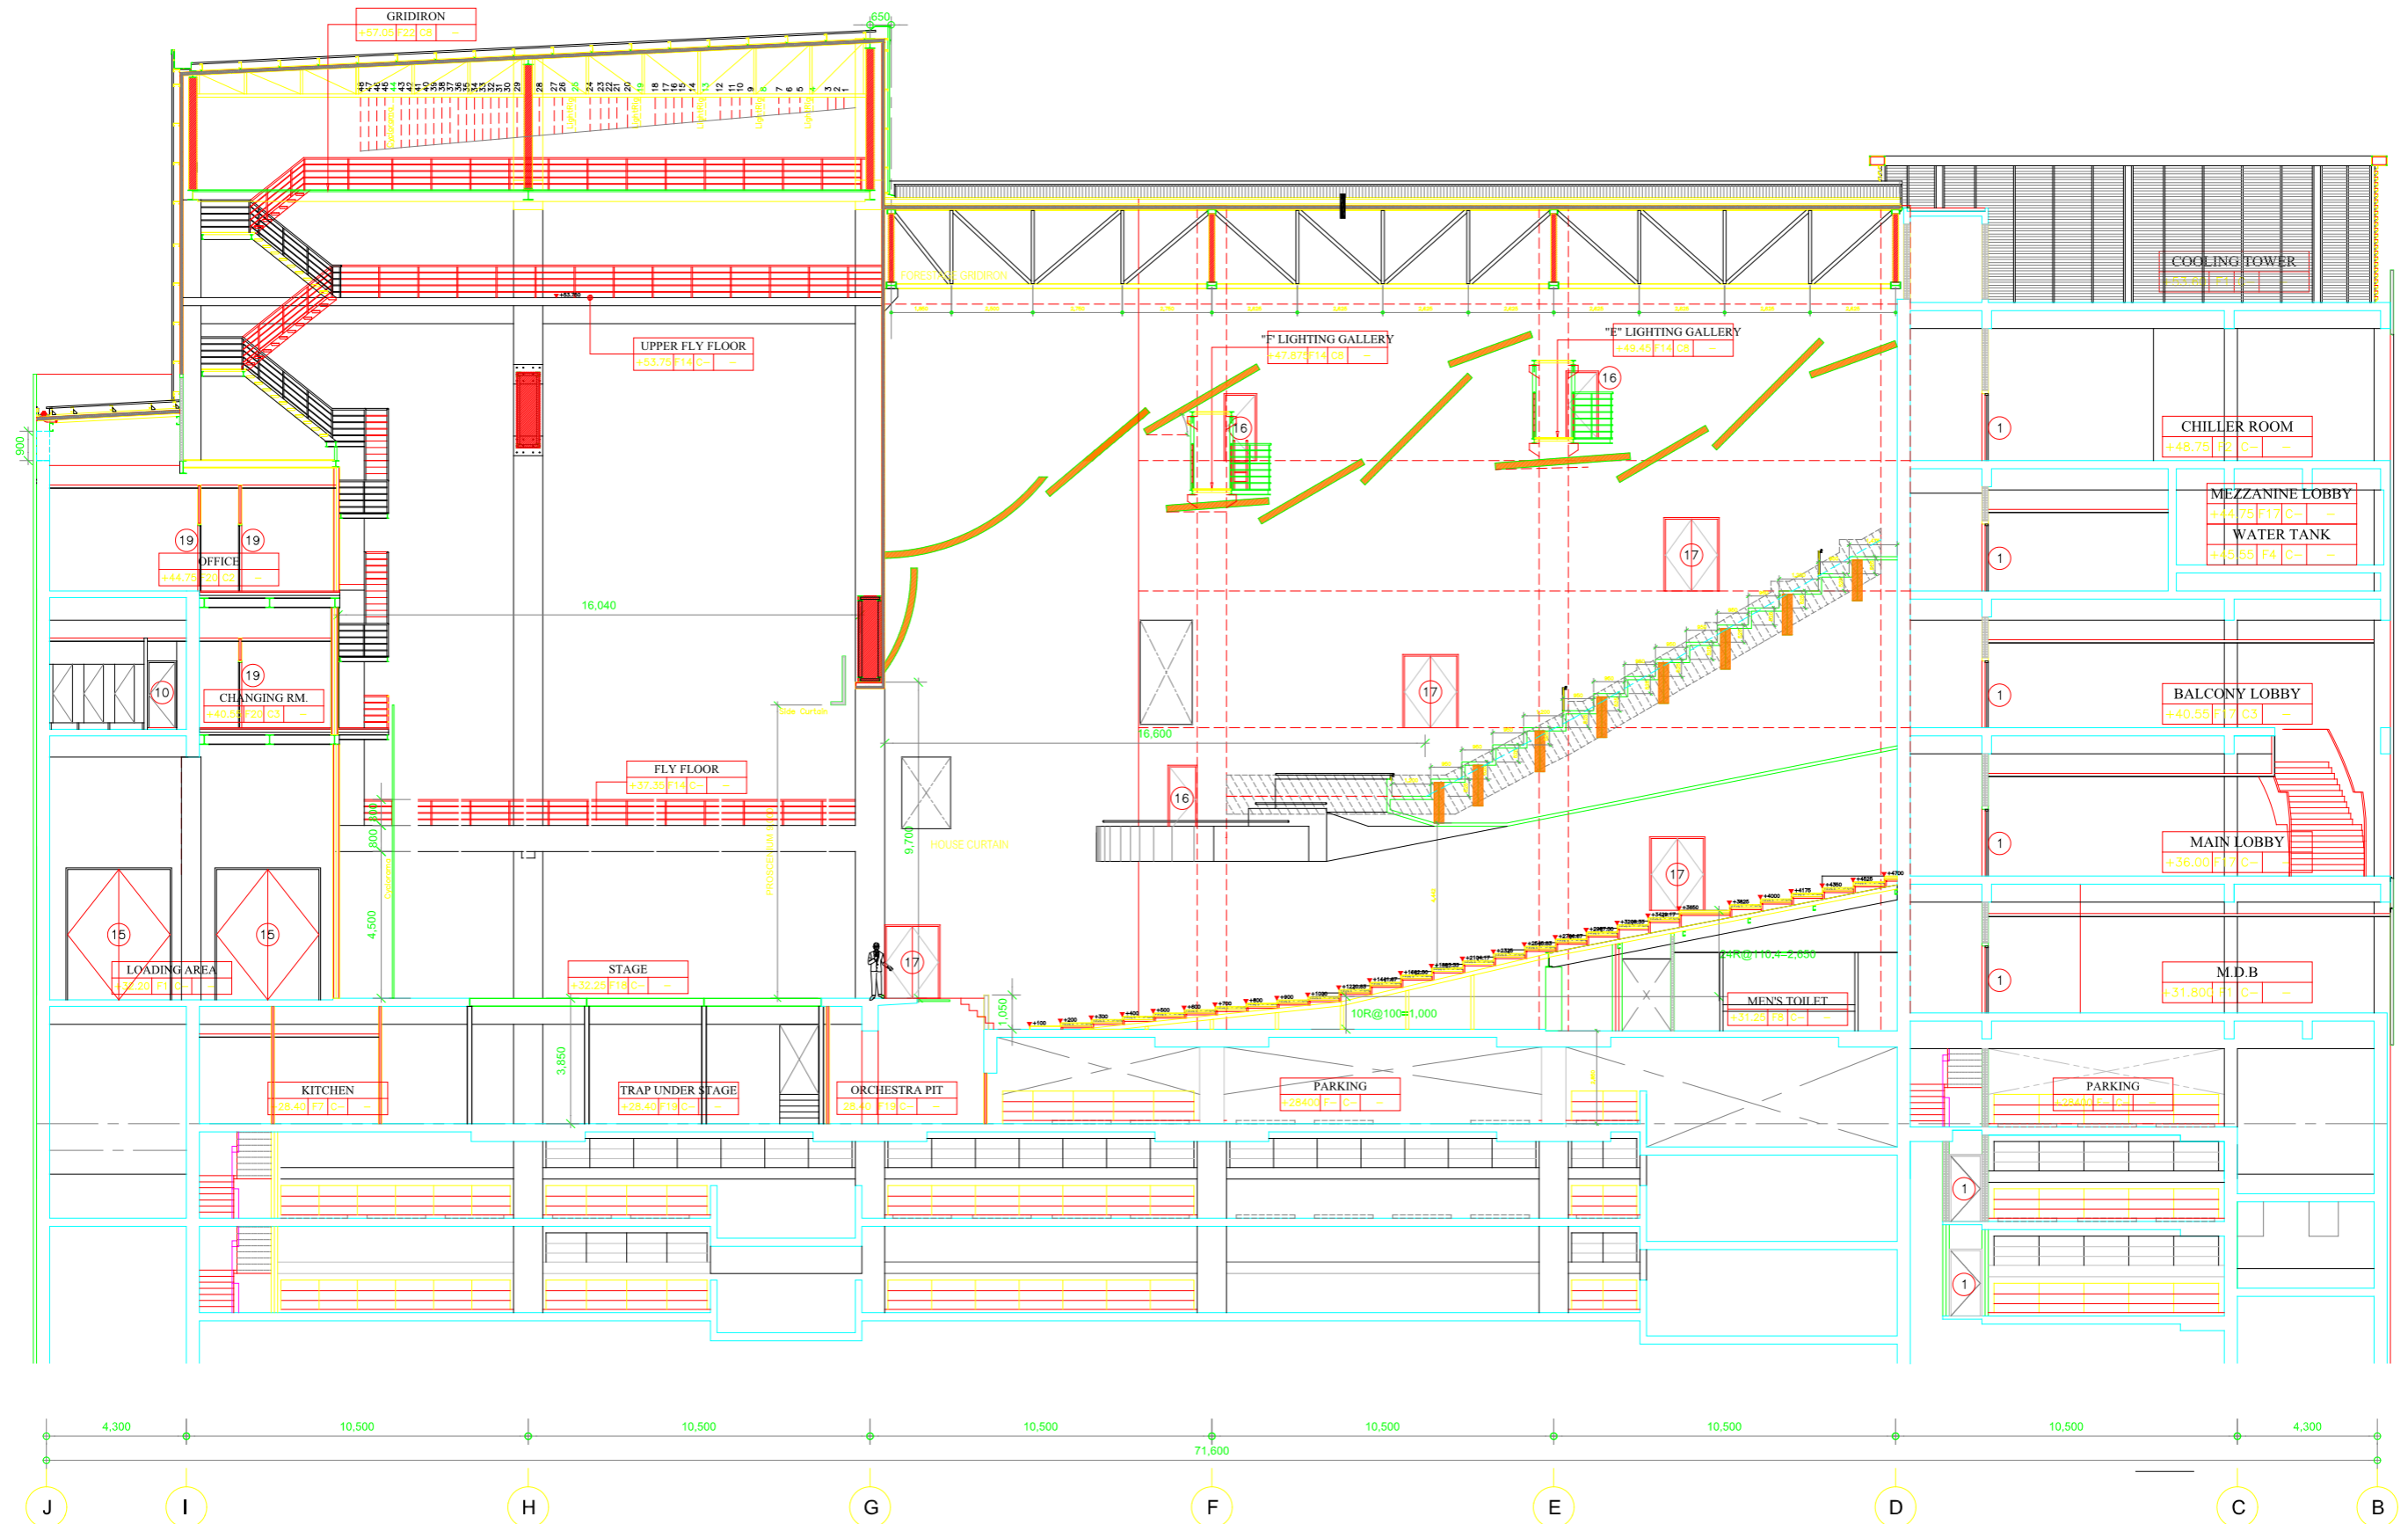

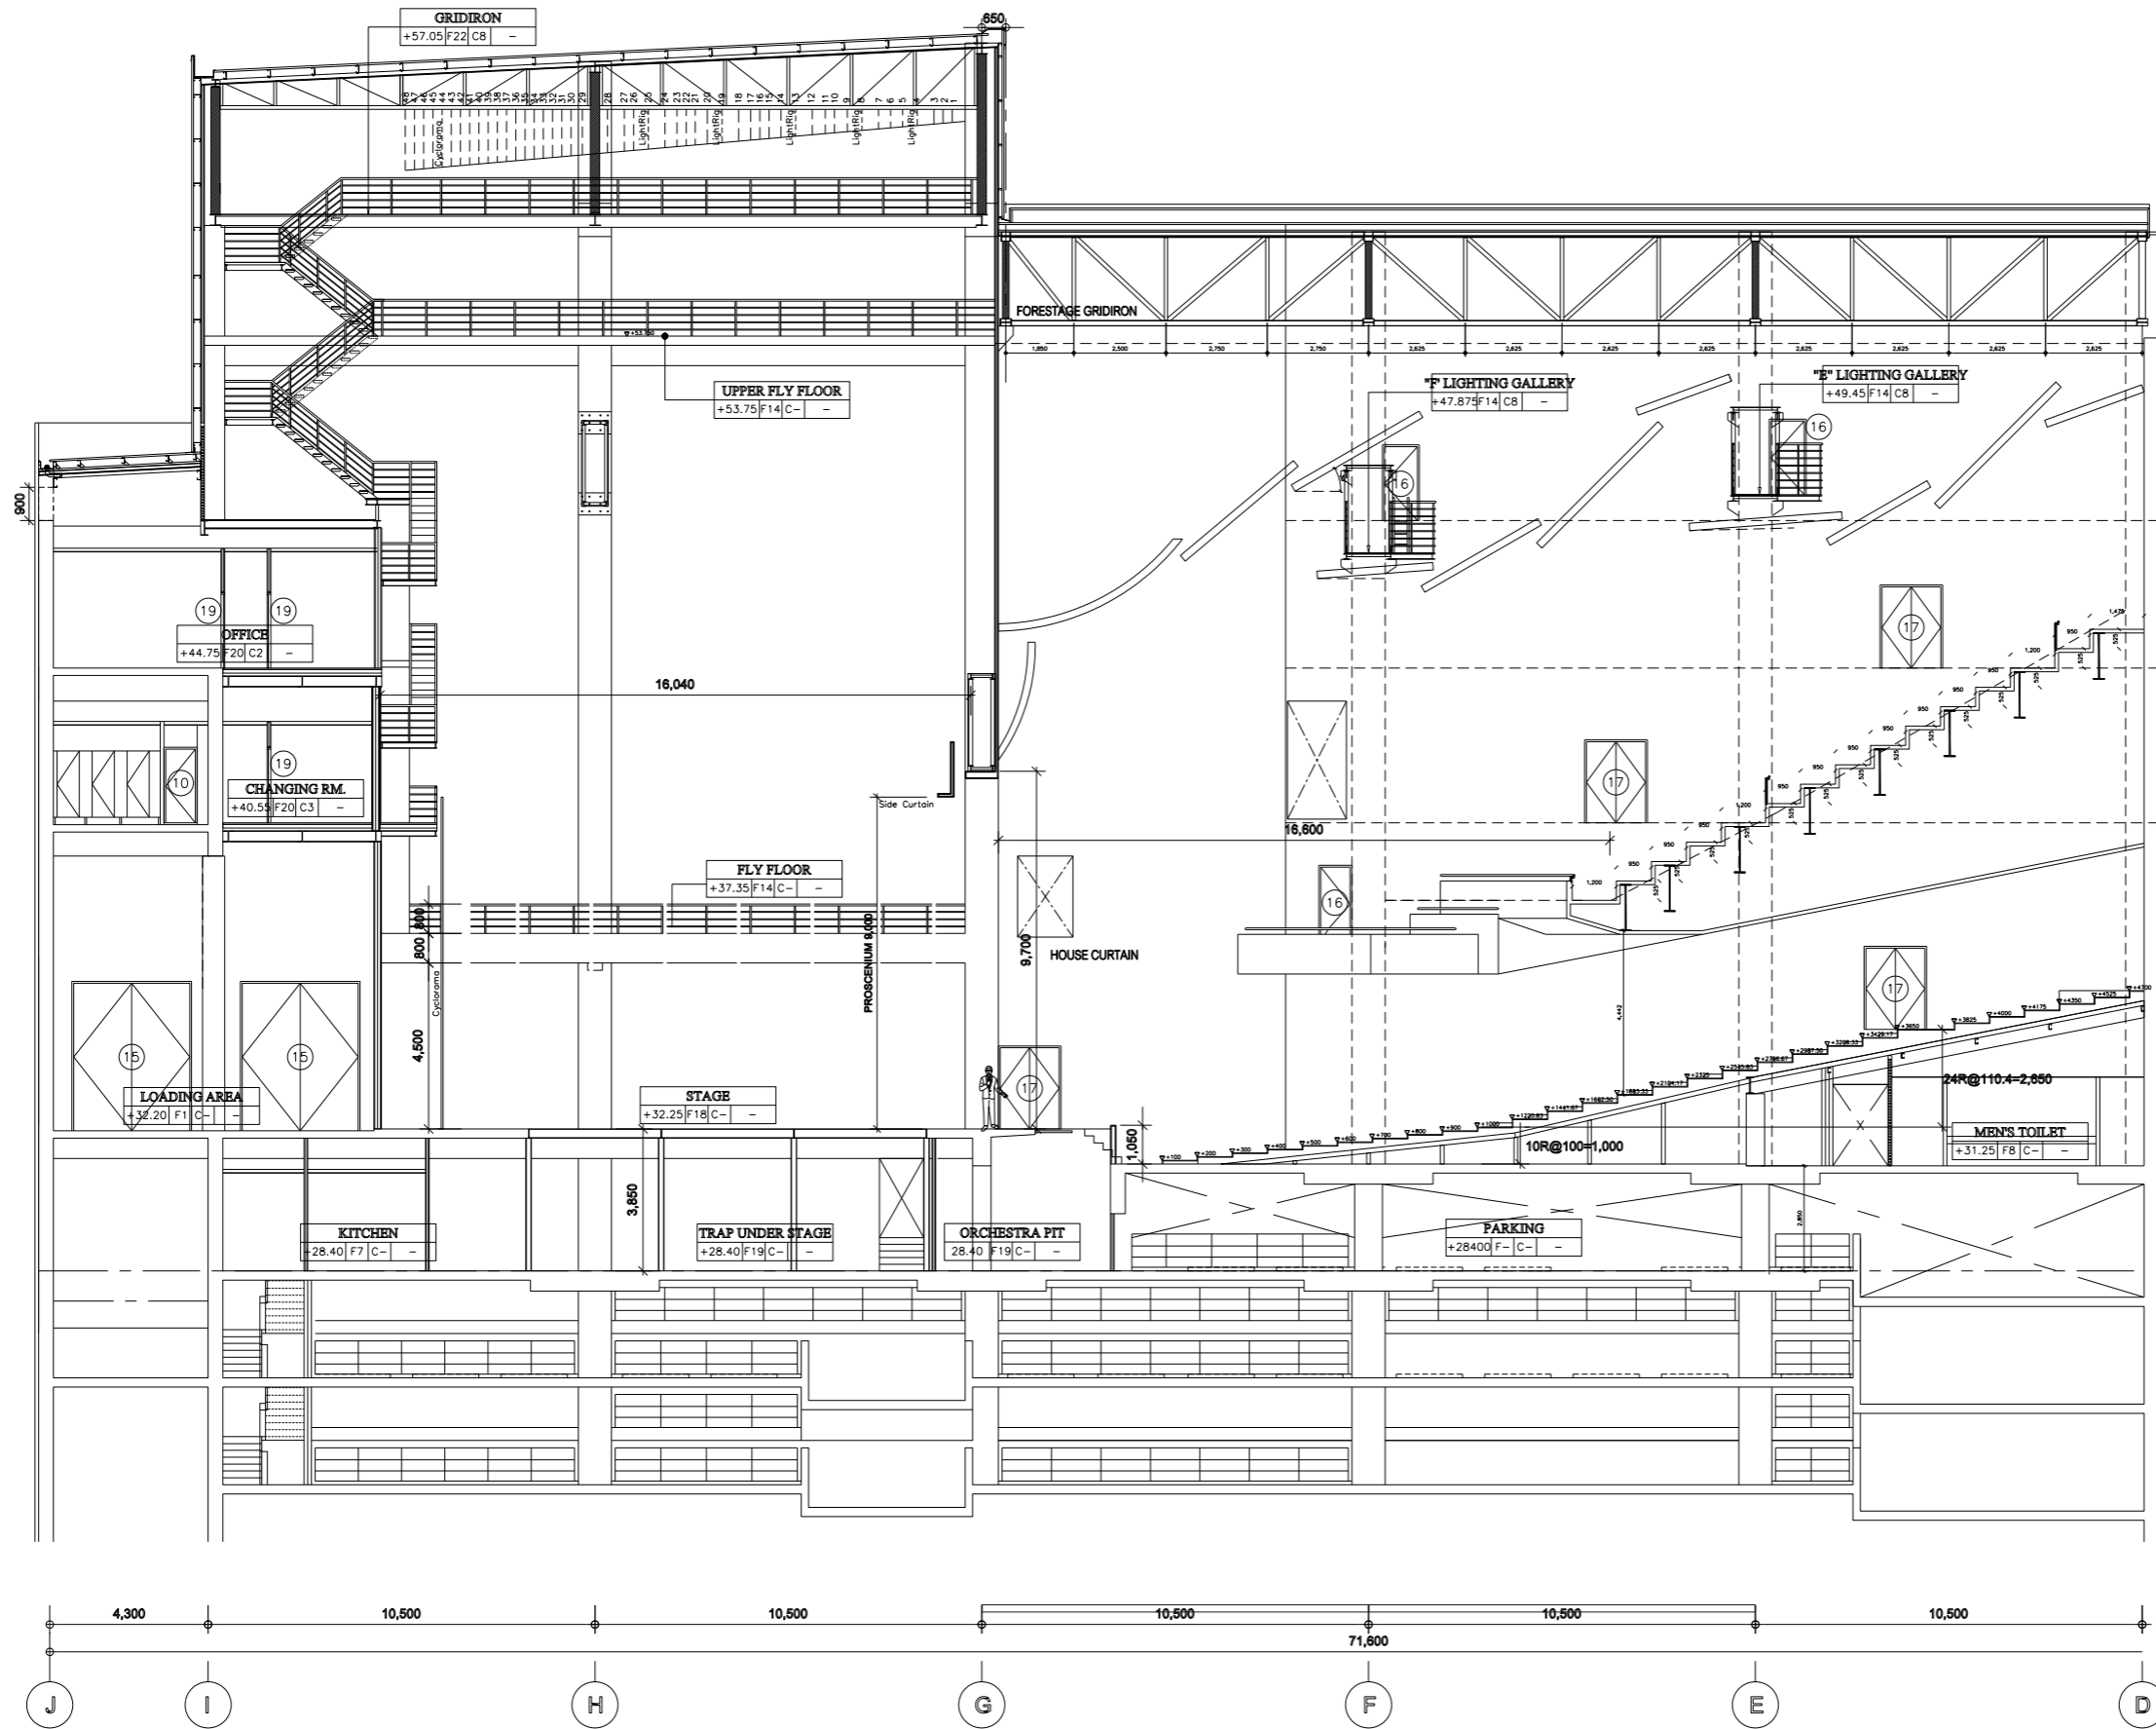

**SECTION**  
**SCALE 1:200**



33550

15600

1750

48  
47  
46  
45  
44  
43  
42  
41  
40  
39  
38  
37  
36  
35  
34  
33  
32  
31  
30  
29  
28  
27  
26  
25  
24  
23  
22  
21  
20  
19  
18  
17  
16  
15  
14  
13  
12  
11  
10  
09  
08  
07  
06  
05  
04  
03  
02  
01


1220 1220

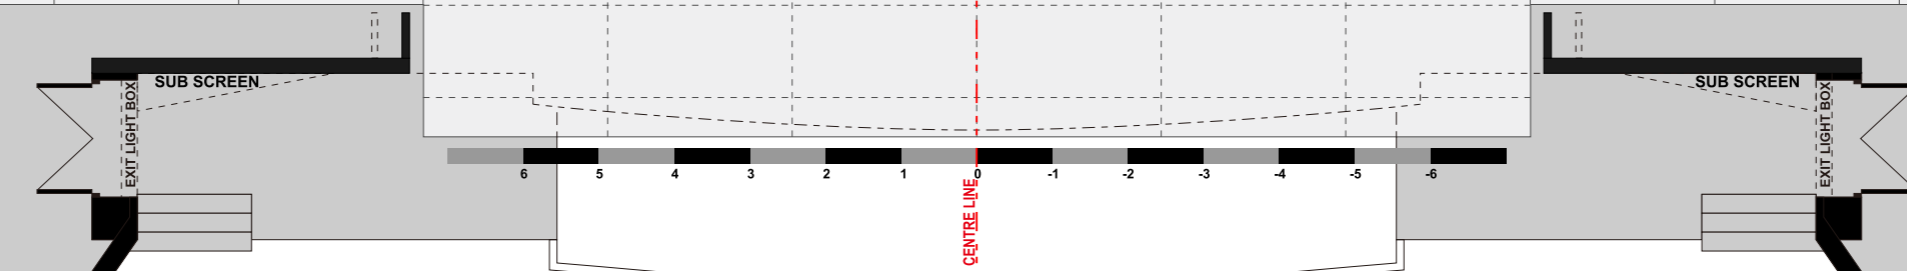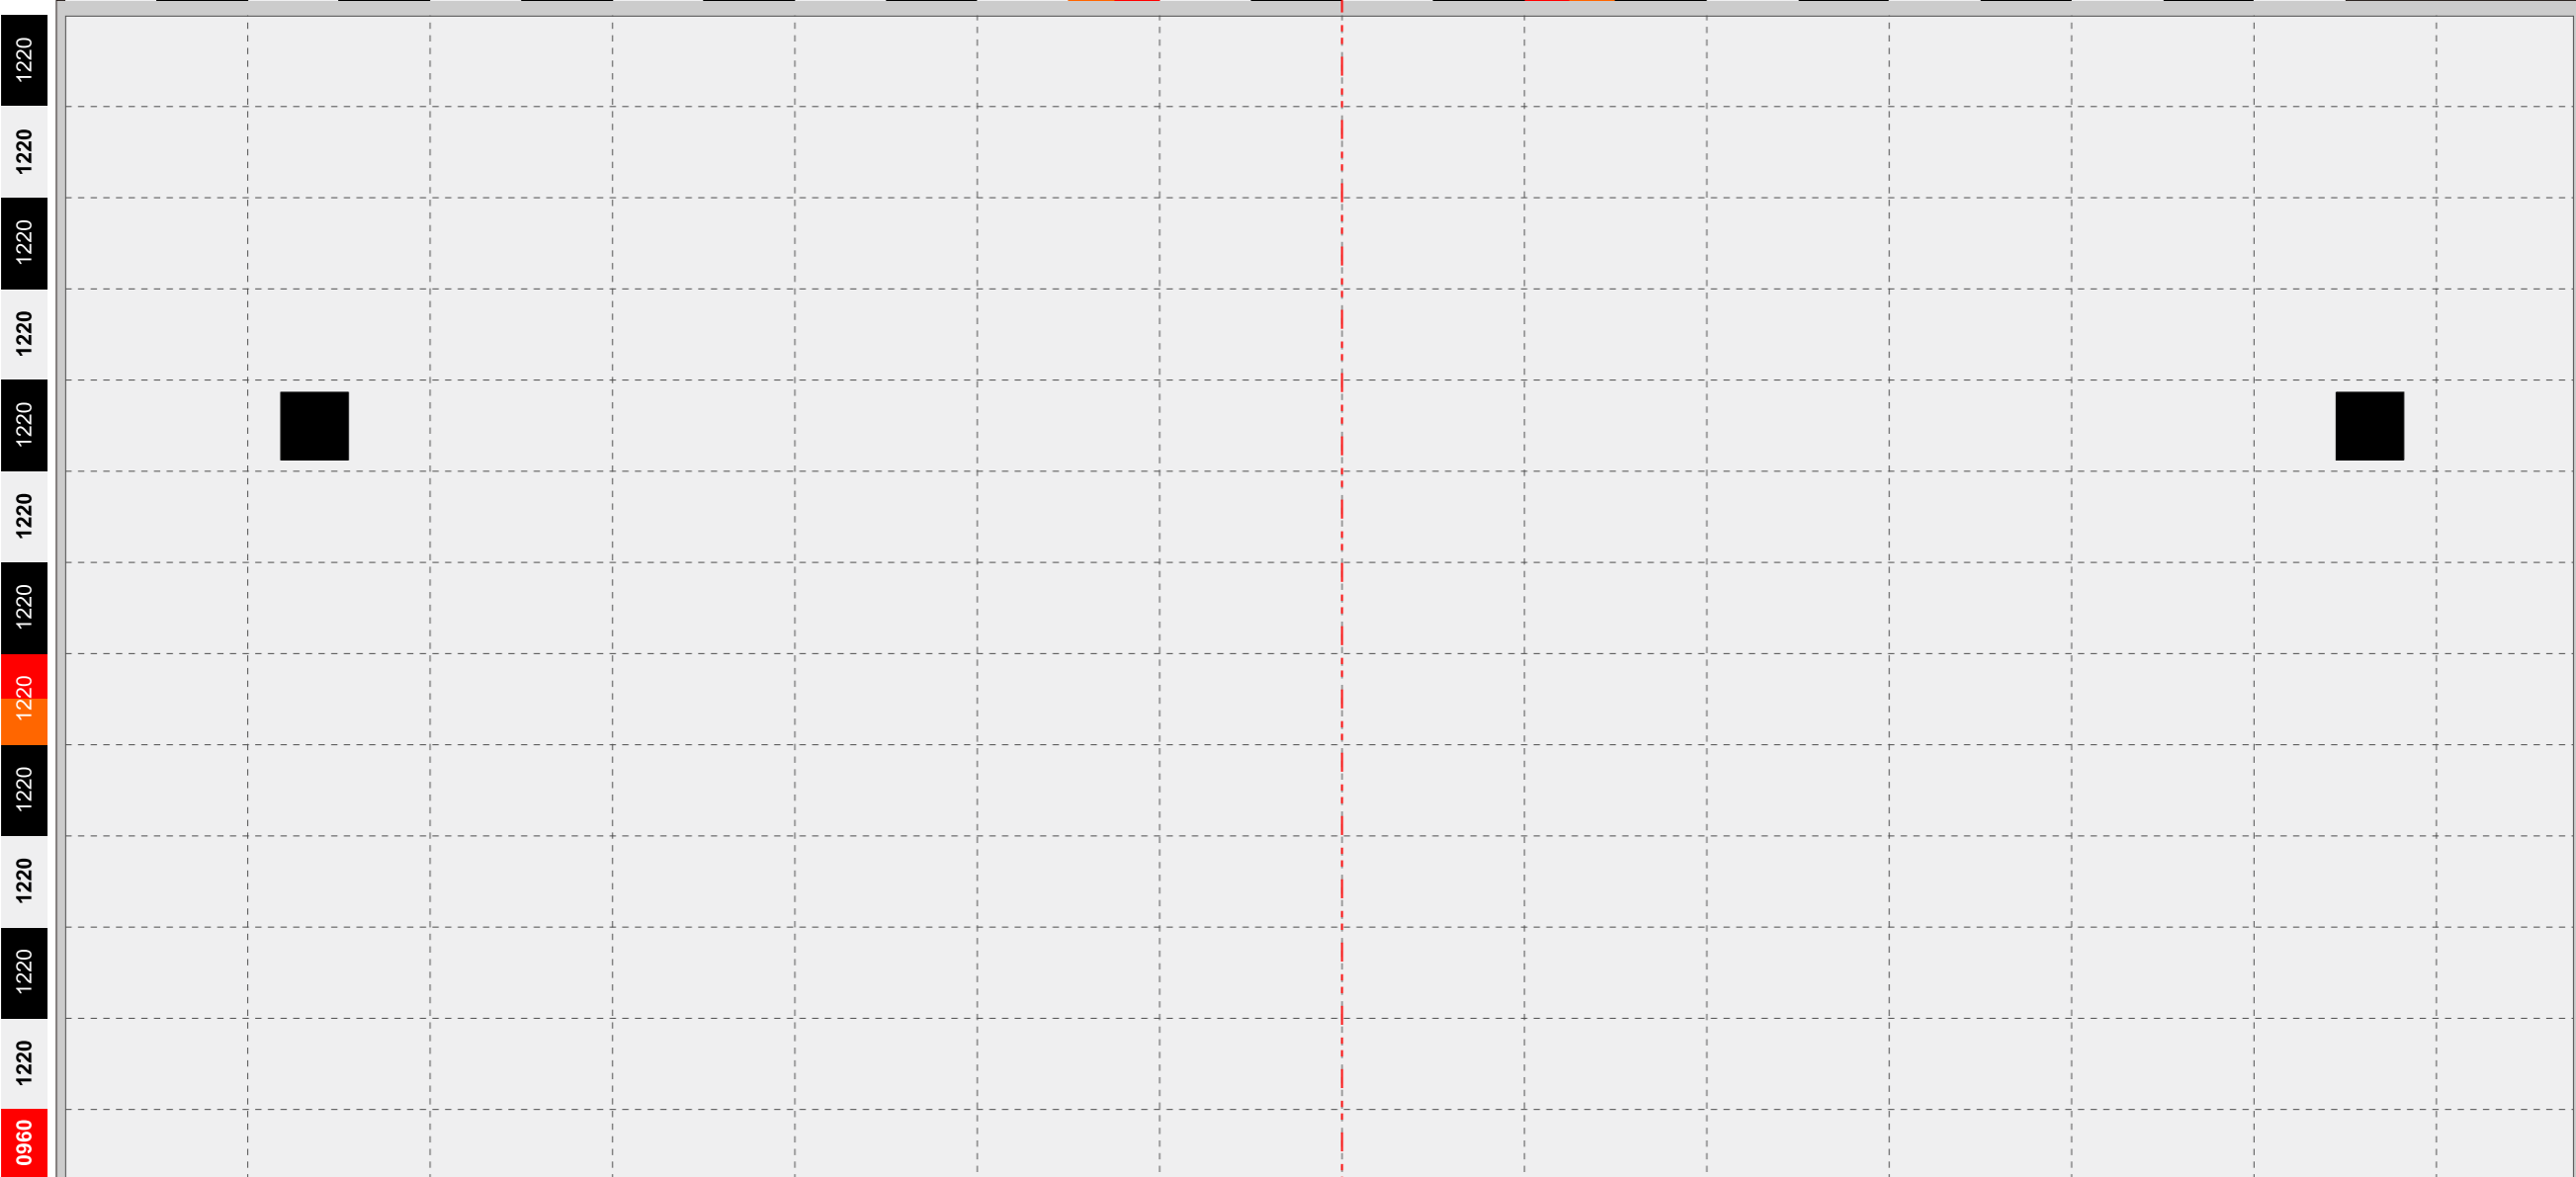

14640

SCALE 1:100



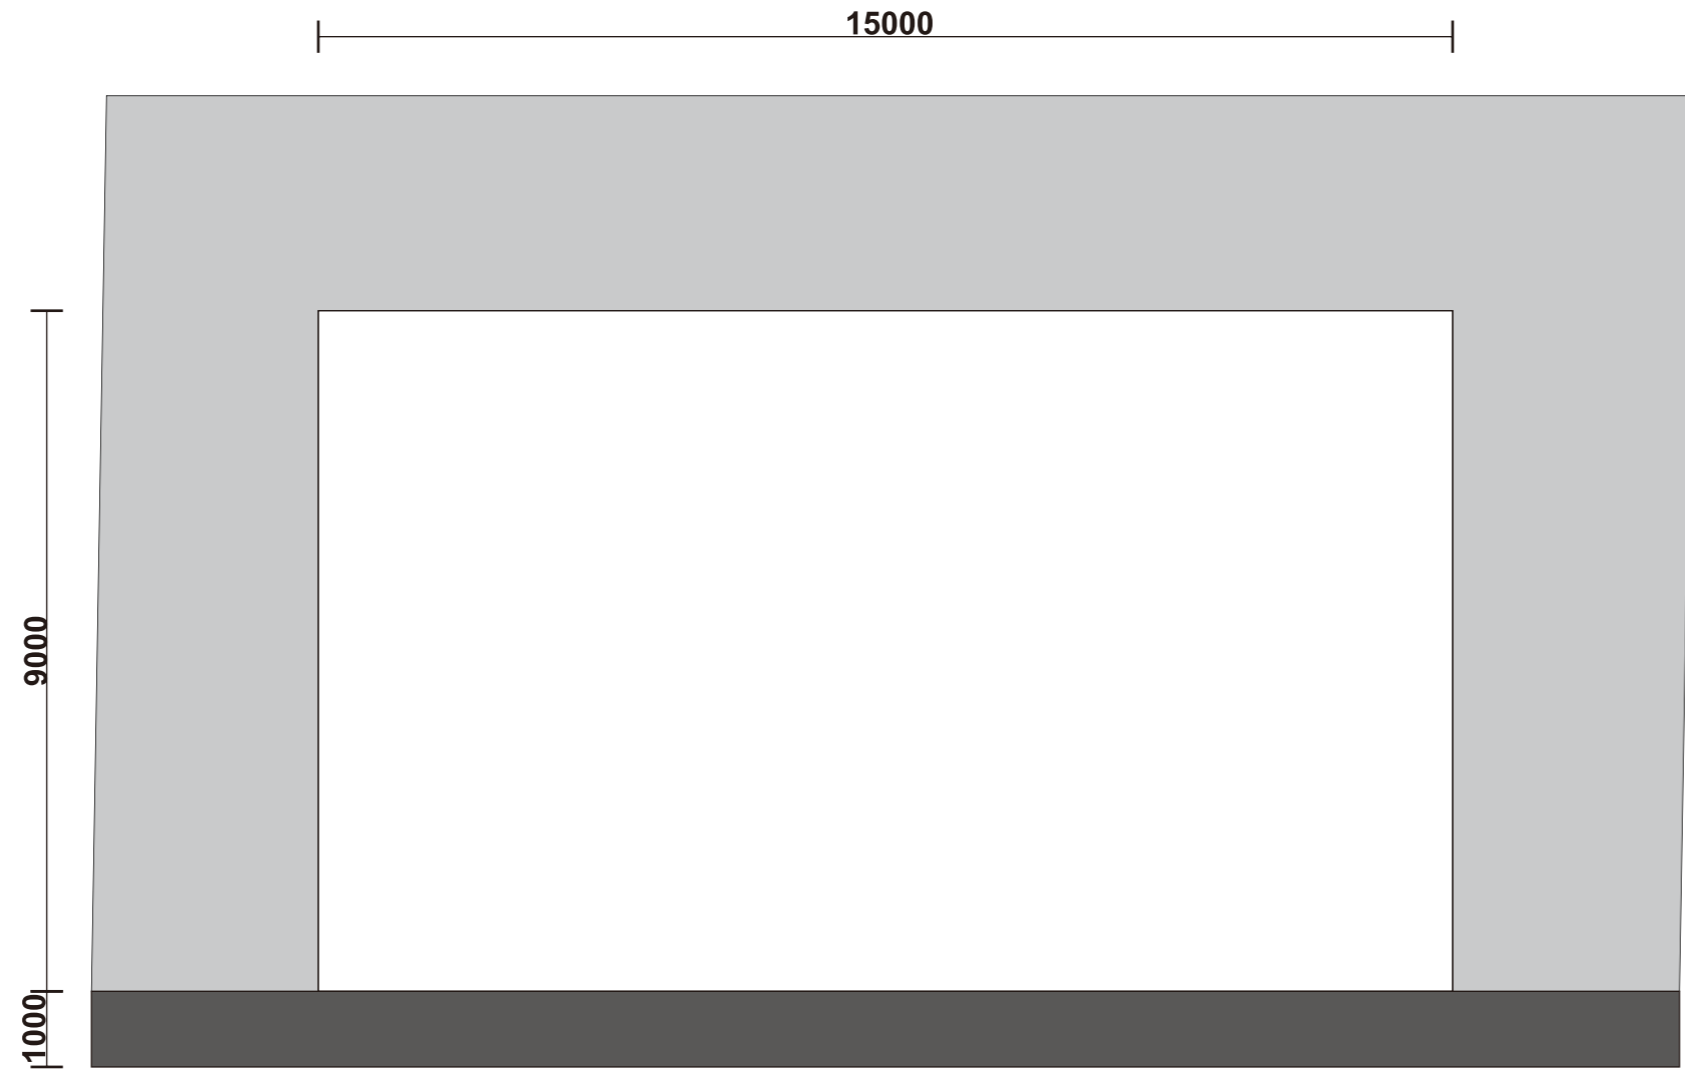

**FRONT**  
**SCALE 1:100**